




4 SOUTH ELEVATION
SCALE: 1/4" = 1'-0"

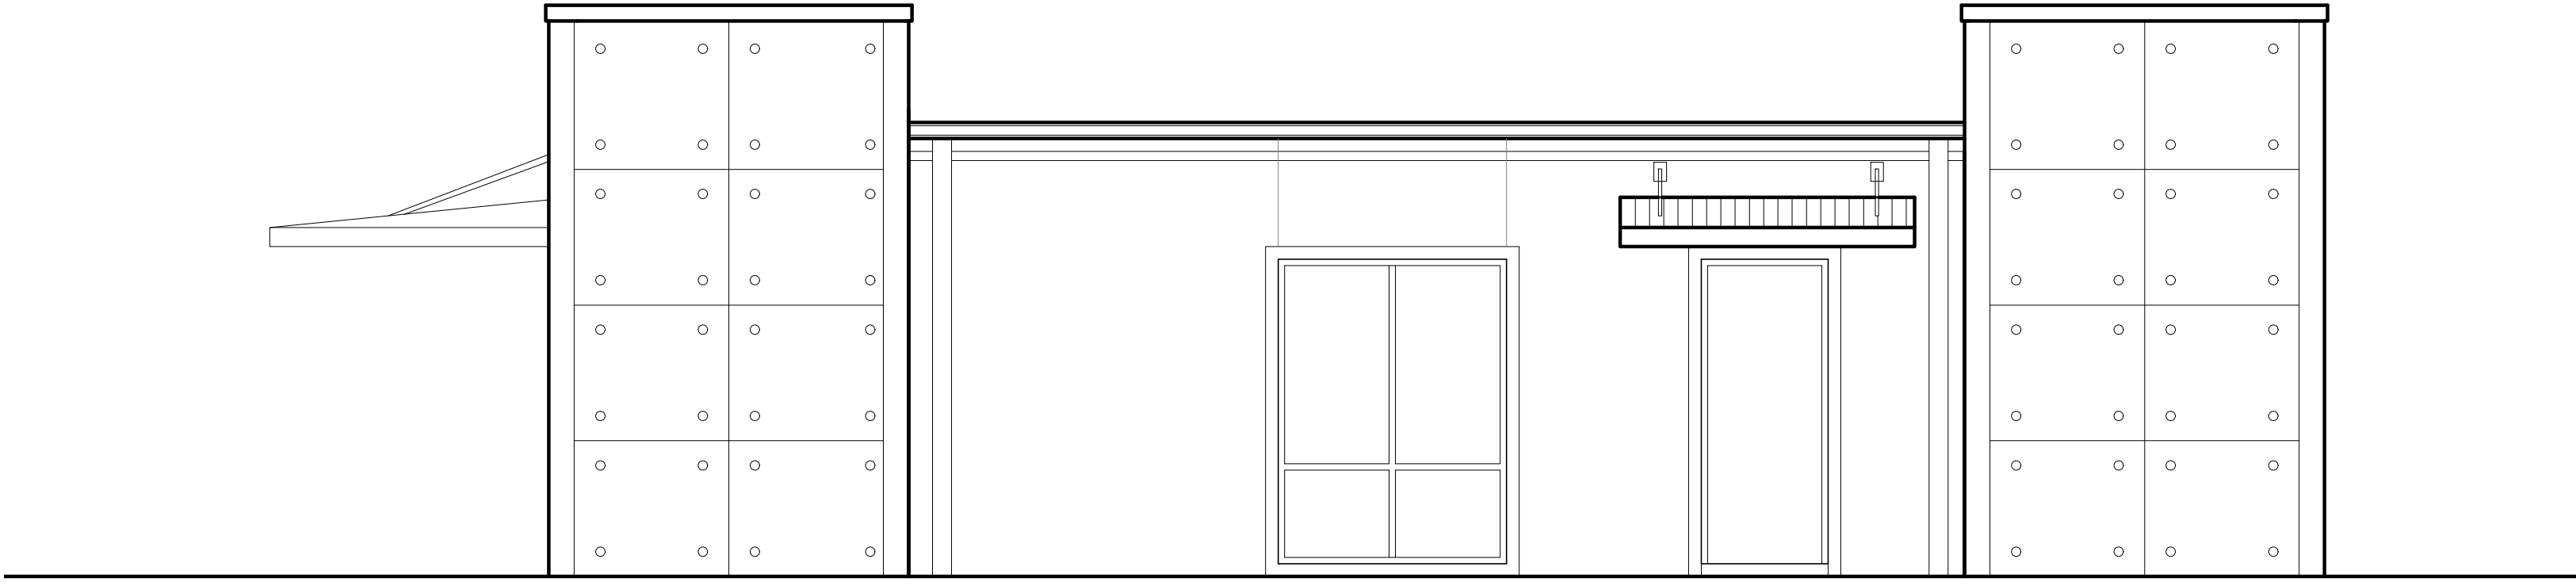

3 EAST ELEVATION
SCALE: 1/4" = 1'-0"

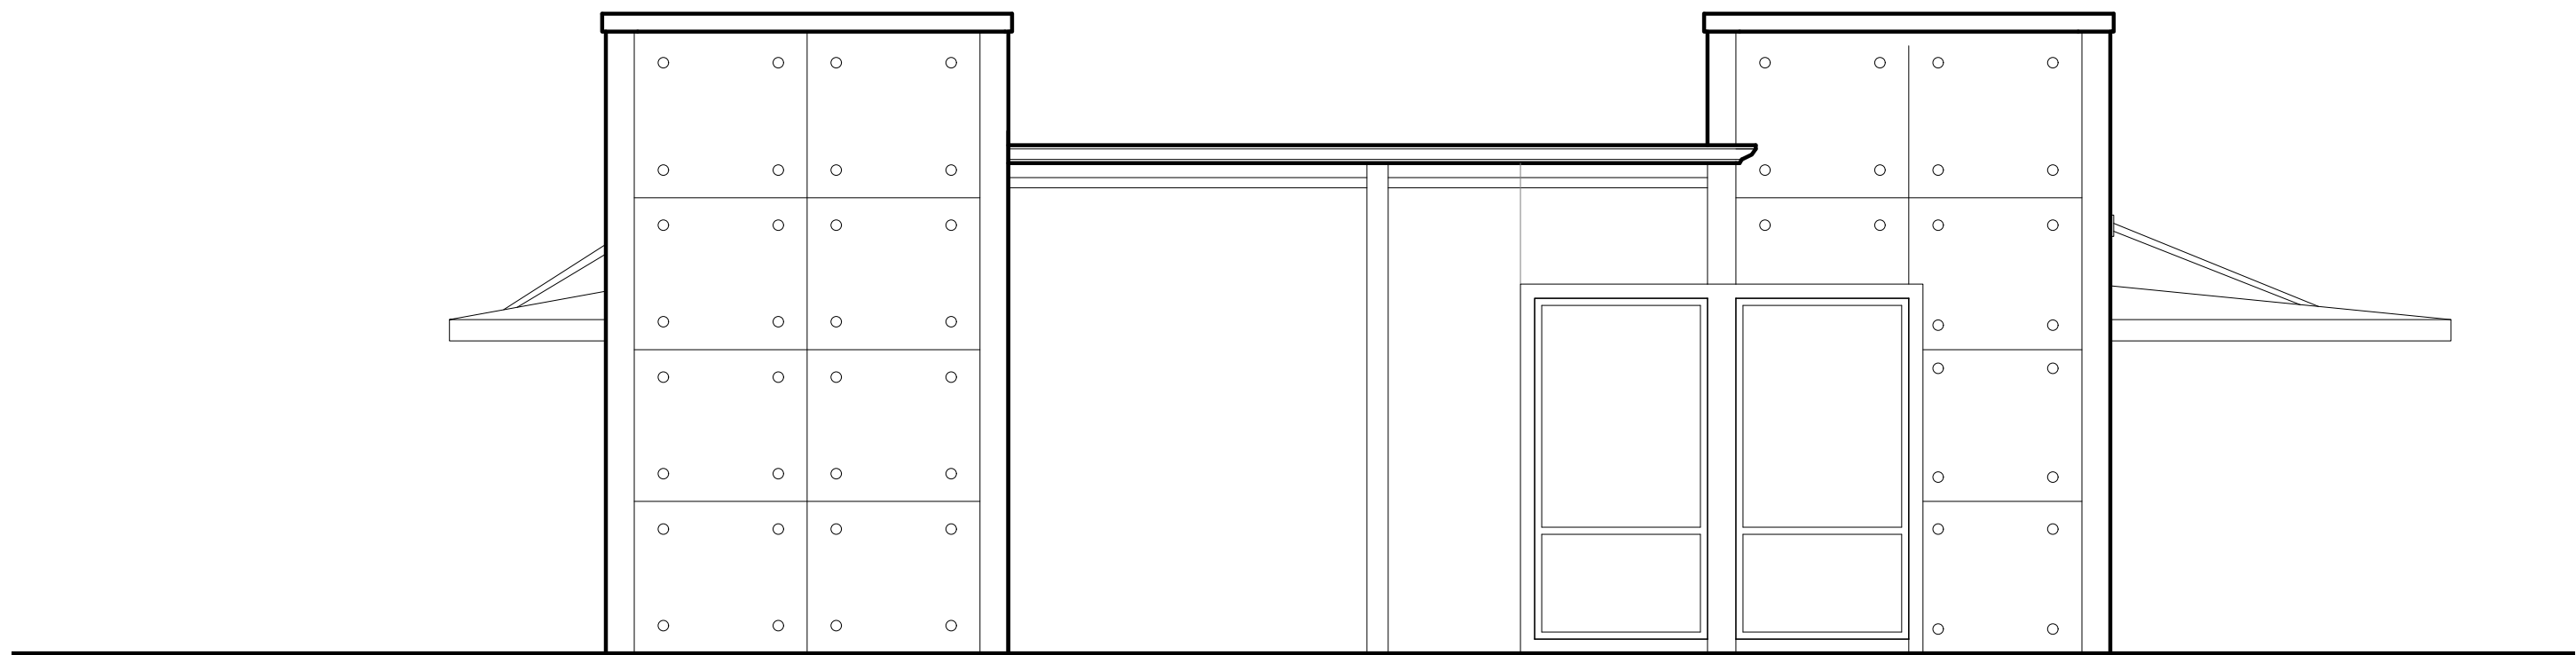

2 NORTH ELEVATION
SCALE: 1/4" = 1'-0"

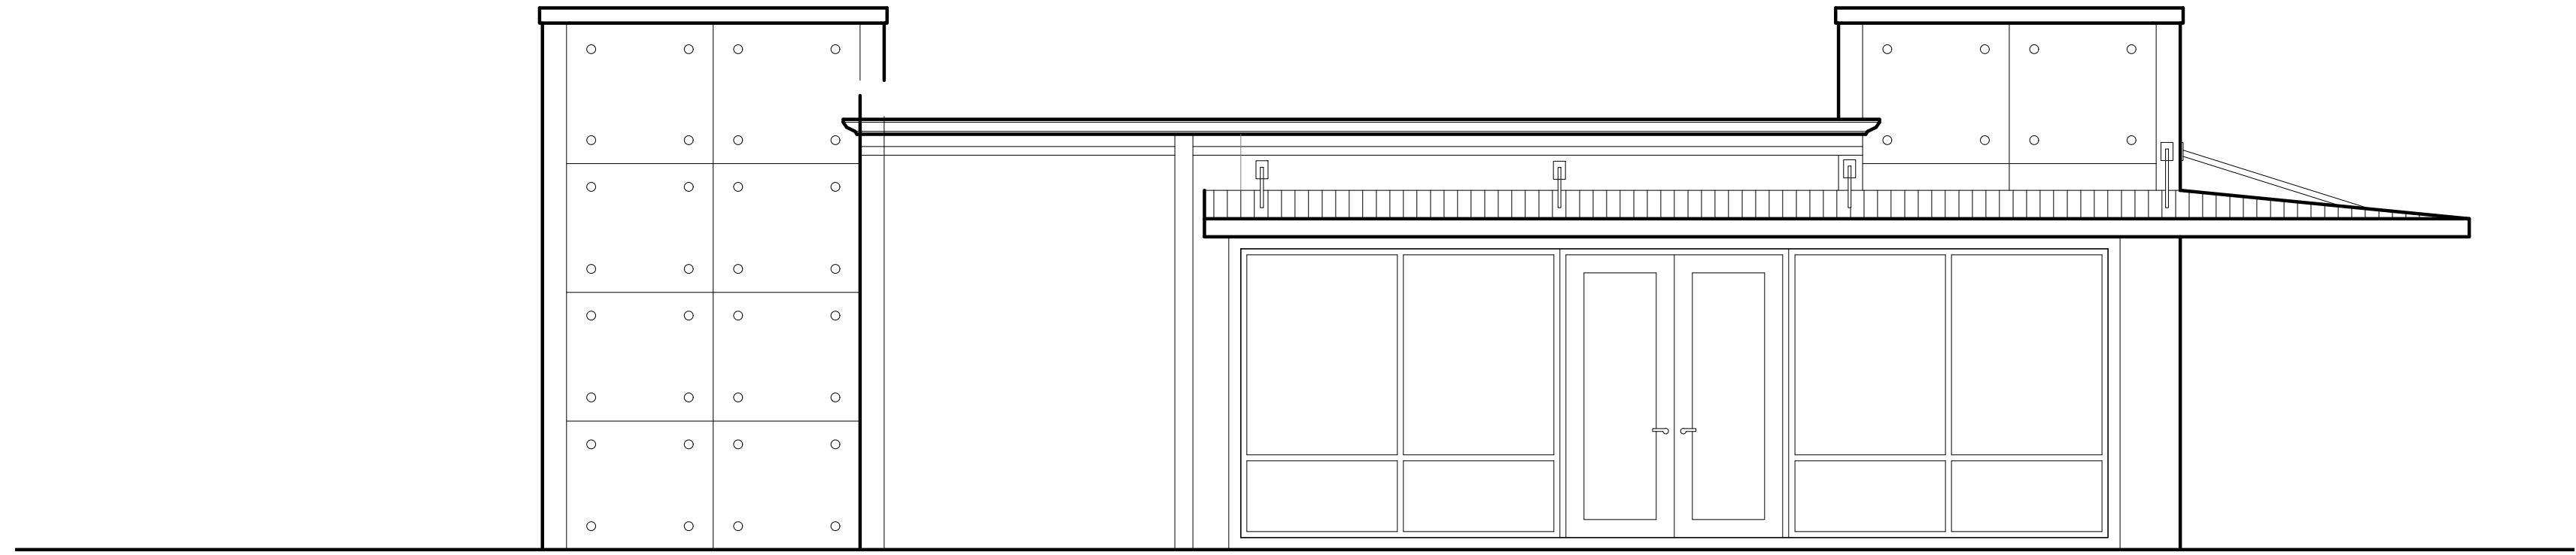

1 WEST ELEVATION
SCALE: 1/4" = 1'-0"

1

2

3

4

D

C

B

A



G2 Design, LLC
2227 49th St N
St. Petersburg, Florida 33710
FL LIC. AA26001821
Ph: 727.280.6234
info@G2DArchitecture.com

1	
2	
3	
4	
5	

Rev. # Rev. Description

Client:
BH Equities, LLC
8600 NW 78th Court
Tamarac, FL 33321
David Skinner

Madison Place
Fitness Building
2690 Drew Street
Clearwater, FL 33759

Drawing Title:
ELEVATIONS

JOB #: 16 007
Drawn: LBL/JMG
Checked: EDG
Date: 07/06/16
Scale: AS NOTED
Sheet

A 201

5